


# The Lower Makefield Veteran's Monument

---

## LMT Veterans Committee, 1100 Edgewood Rd Corner of Heacock and Edgewood Rd, Yardley PA

### ARCHITECT

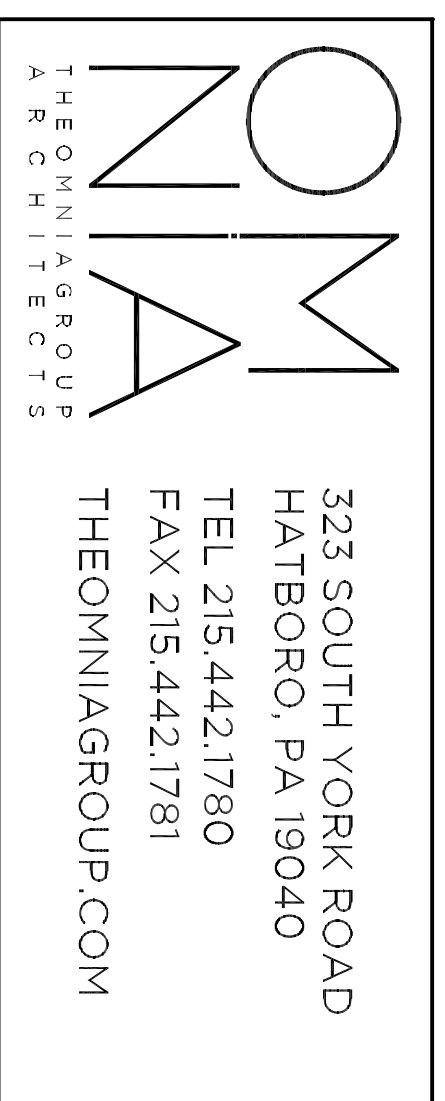

323 SOUTH YORK ROAD  
HATBORO, PA 19040  
TEL 215.442.1780  
FAX 215.442.1781  
THEOMNIAGROUP.COM

### CONSTRUCTION DATA

ISSUE DATE: 7/25/12  
REV DATE:  
CODES: 2009 IBC  
2009 NATIONAL ELECTRIC CODE

### DRAWING INDEX

C-1 COVER SHEET  
A-1 DESIGN CONCEPT  
A-2 FOUNDATION PLAN  
A-3 SECTION / DETAILS  
A-4 DETAILS / ELEVATIONS

### SQUARE FOOTAGE DATA

Linear feet of Wall	- 40 linear ft
Square feet of Wall above grade	- 550 sq ft +/-
Square feet of Interior brick pavers	- 1693 sq ft
Square feet of granite pavers (outside edges)	- 1079 sq ft
Overall Ground Cover of Monument footprint	- 2806 sq ft




C-1

DRAWING DATE  
7/25/12  
REVISION DATES

The Lower Makefield Veteran's Monument  
**LMT Veterans Committee, 1100 Edgewood Rd**  
Corner of Heacock and Edgewood Rd, Yardley PA



323 SOUTH YORK ROAD  
HATBORO, PA 19040  
TEL 215.442.1780  
FAX 215.442.1781  
THEOMNIAGROUP.COM

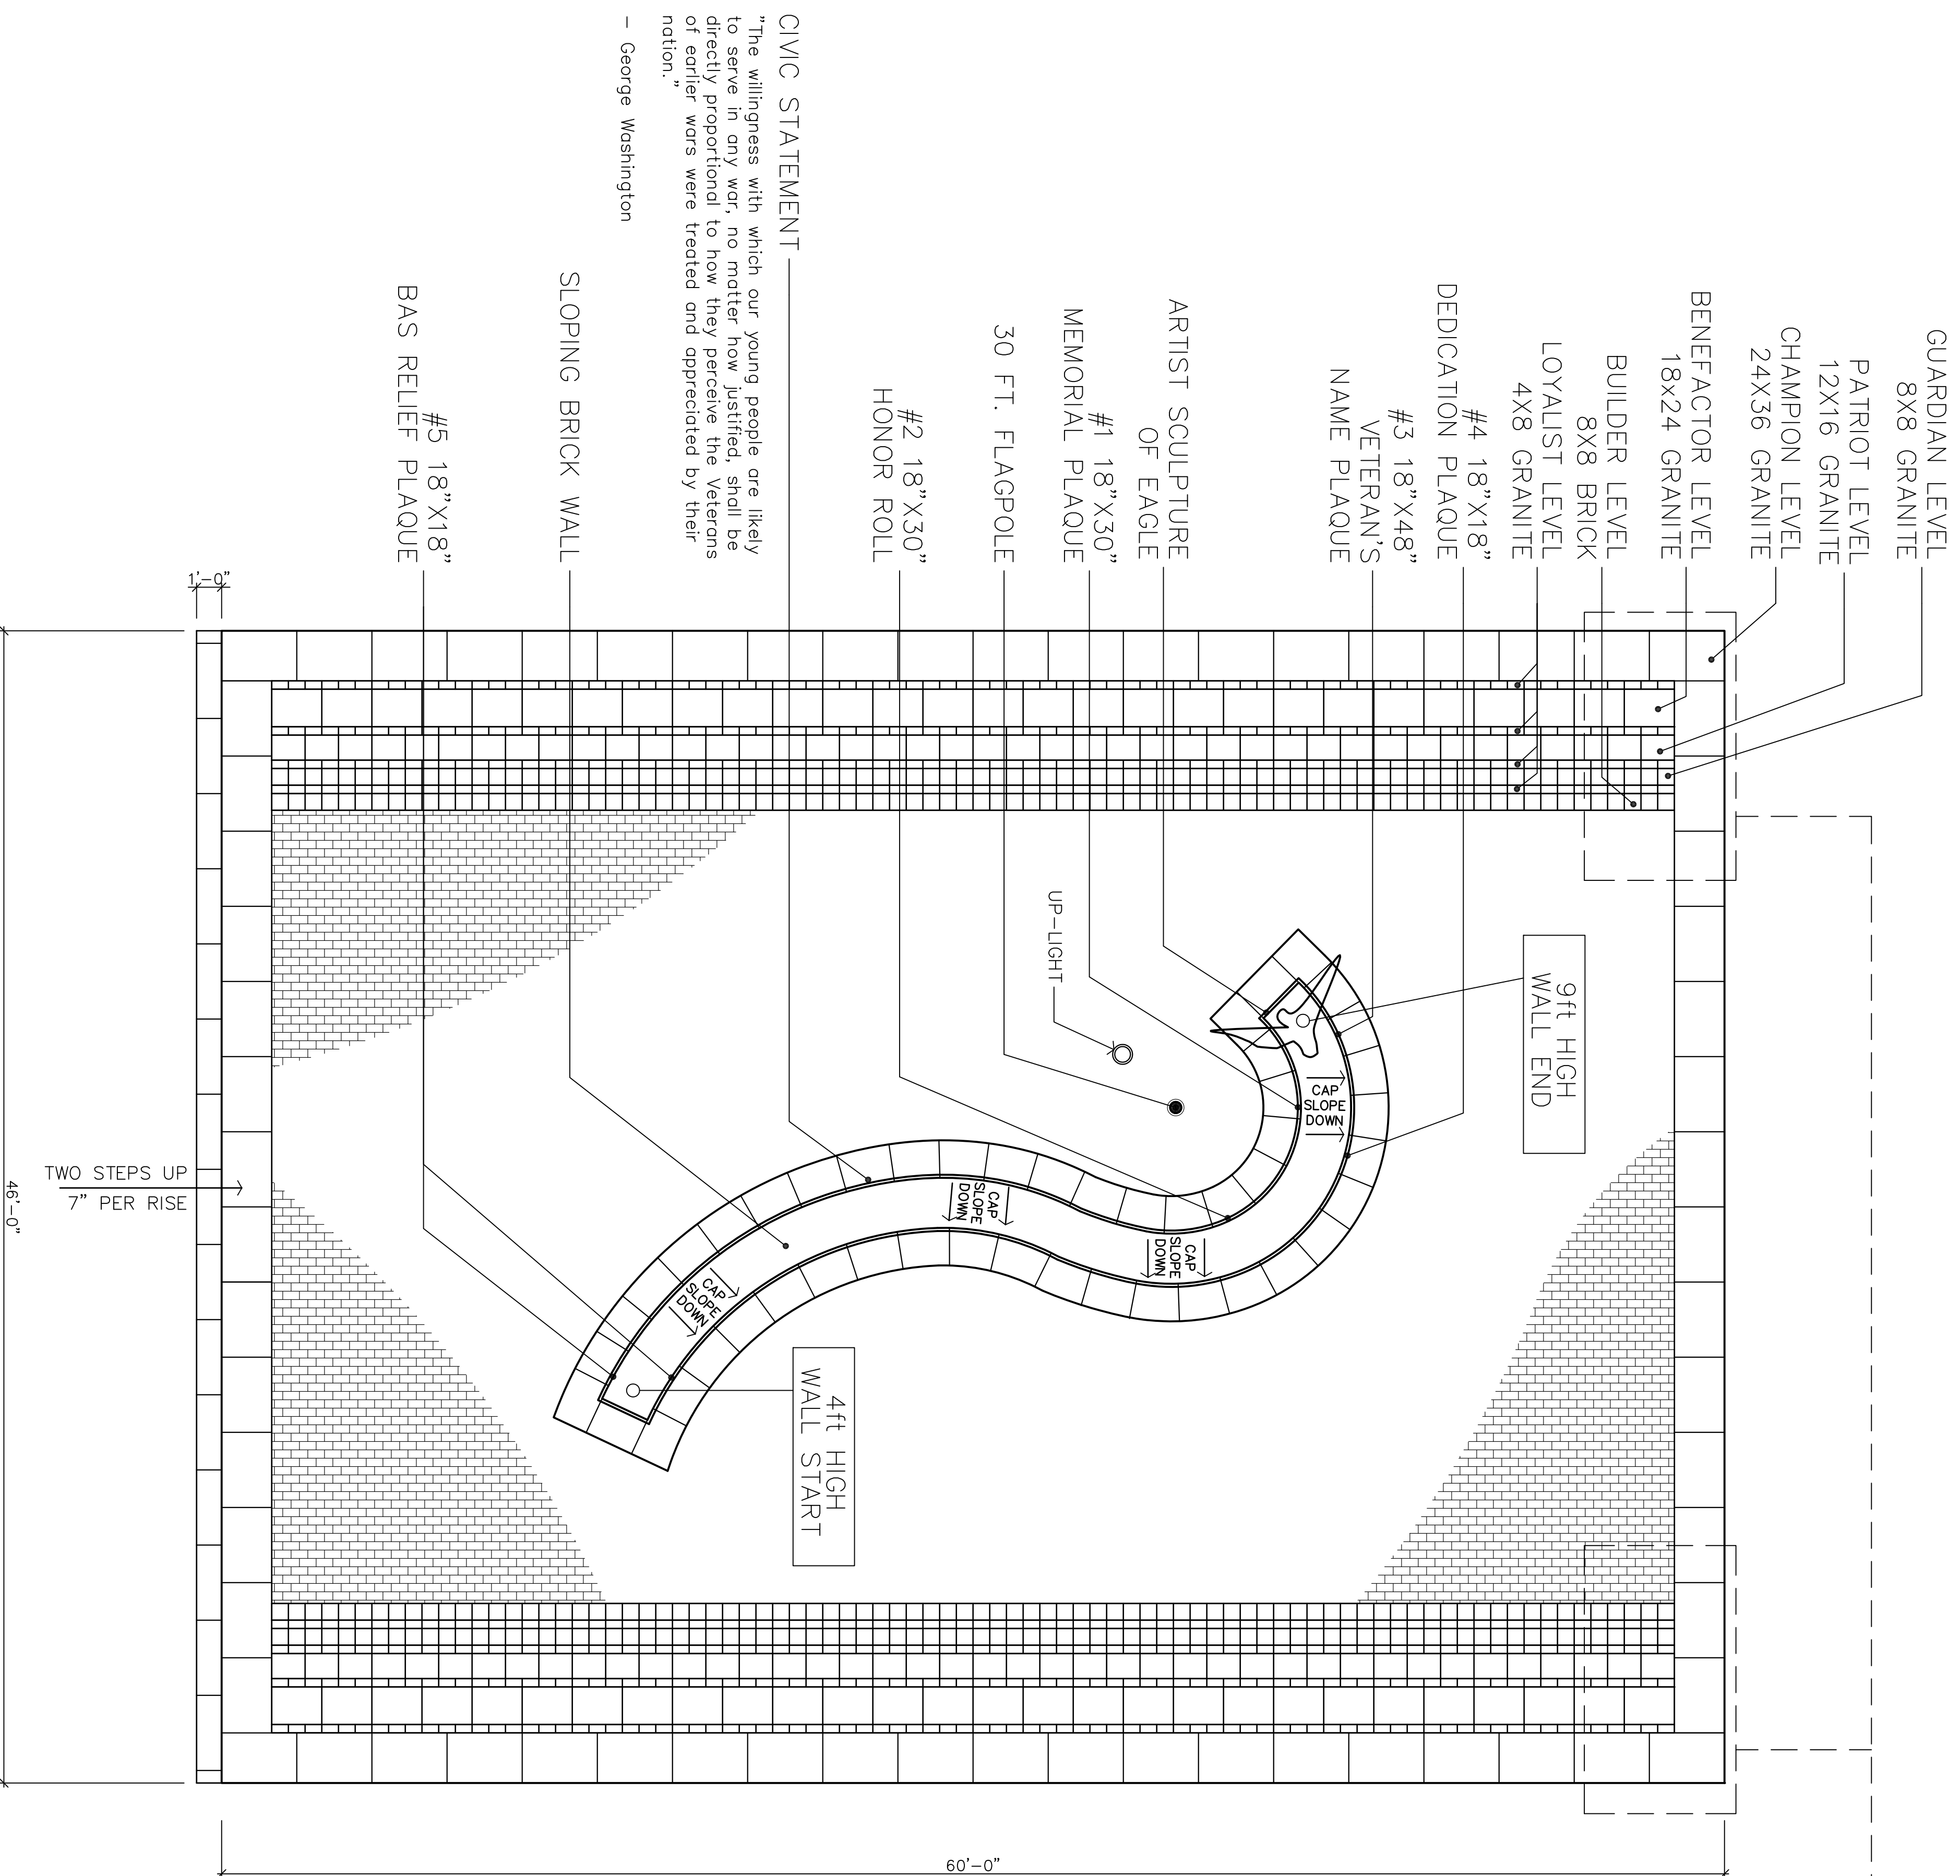


**CIVIC STATEMENT** —  
 "The willingness with which our young people are likely to serve in any war, no matter how justified, shall be directly proportional to how they perceive the Veterans of earlier wars were treated and appreciated by their nation."  
 — George Washington

SLOPING BRICK WALL  
 #5 18"x18"  
 BAS RELIEF PLAQUE

GUARDIAN LEVEL  
 8X8 GRANITE  
 PATRIOT LEVEL  
 12X16 GRANITE  
 CHAMPION LEVEL  
 24X36 GRANITE  
 BENEFACTOR LEVEL  
 18X24 GRANITE  
 BUILDER LEVEL  
 8X8 BRICK  
 LOYALIST LEVEL  
 4X8 GRANITE  
 DEDICATION PLAQUE  
 #4 18"x18"  
 #3 18"x48"  
 VETERAN'S  
 NAME PLAQUE

ARTIST SCULPTURE  
 OF EAGLE  
 #1 18"x30"  
 MEMORIAL PLAQUE  
 30 FT. FLAGPOLE  
 #2 18"x30"  
 HONOR ROLL

**DESIGN CONCEPT**  
 SCALE: 1/4" = 1'-0"

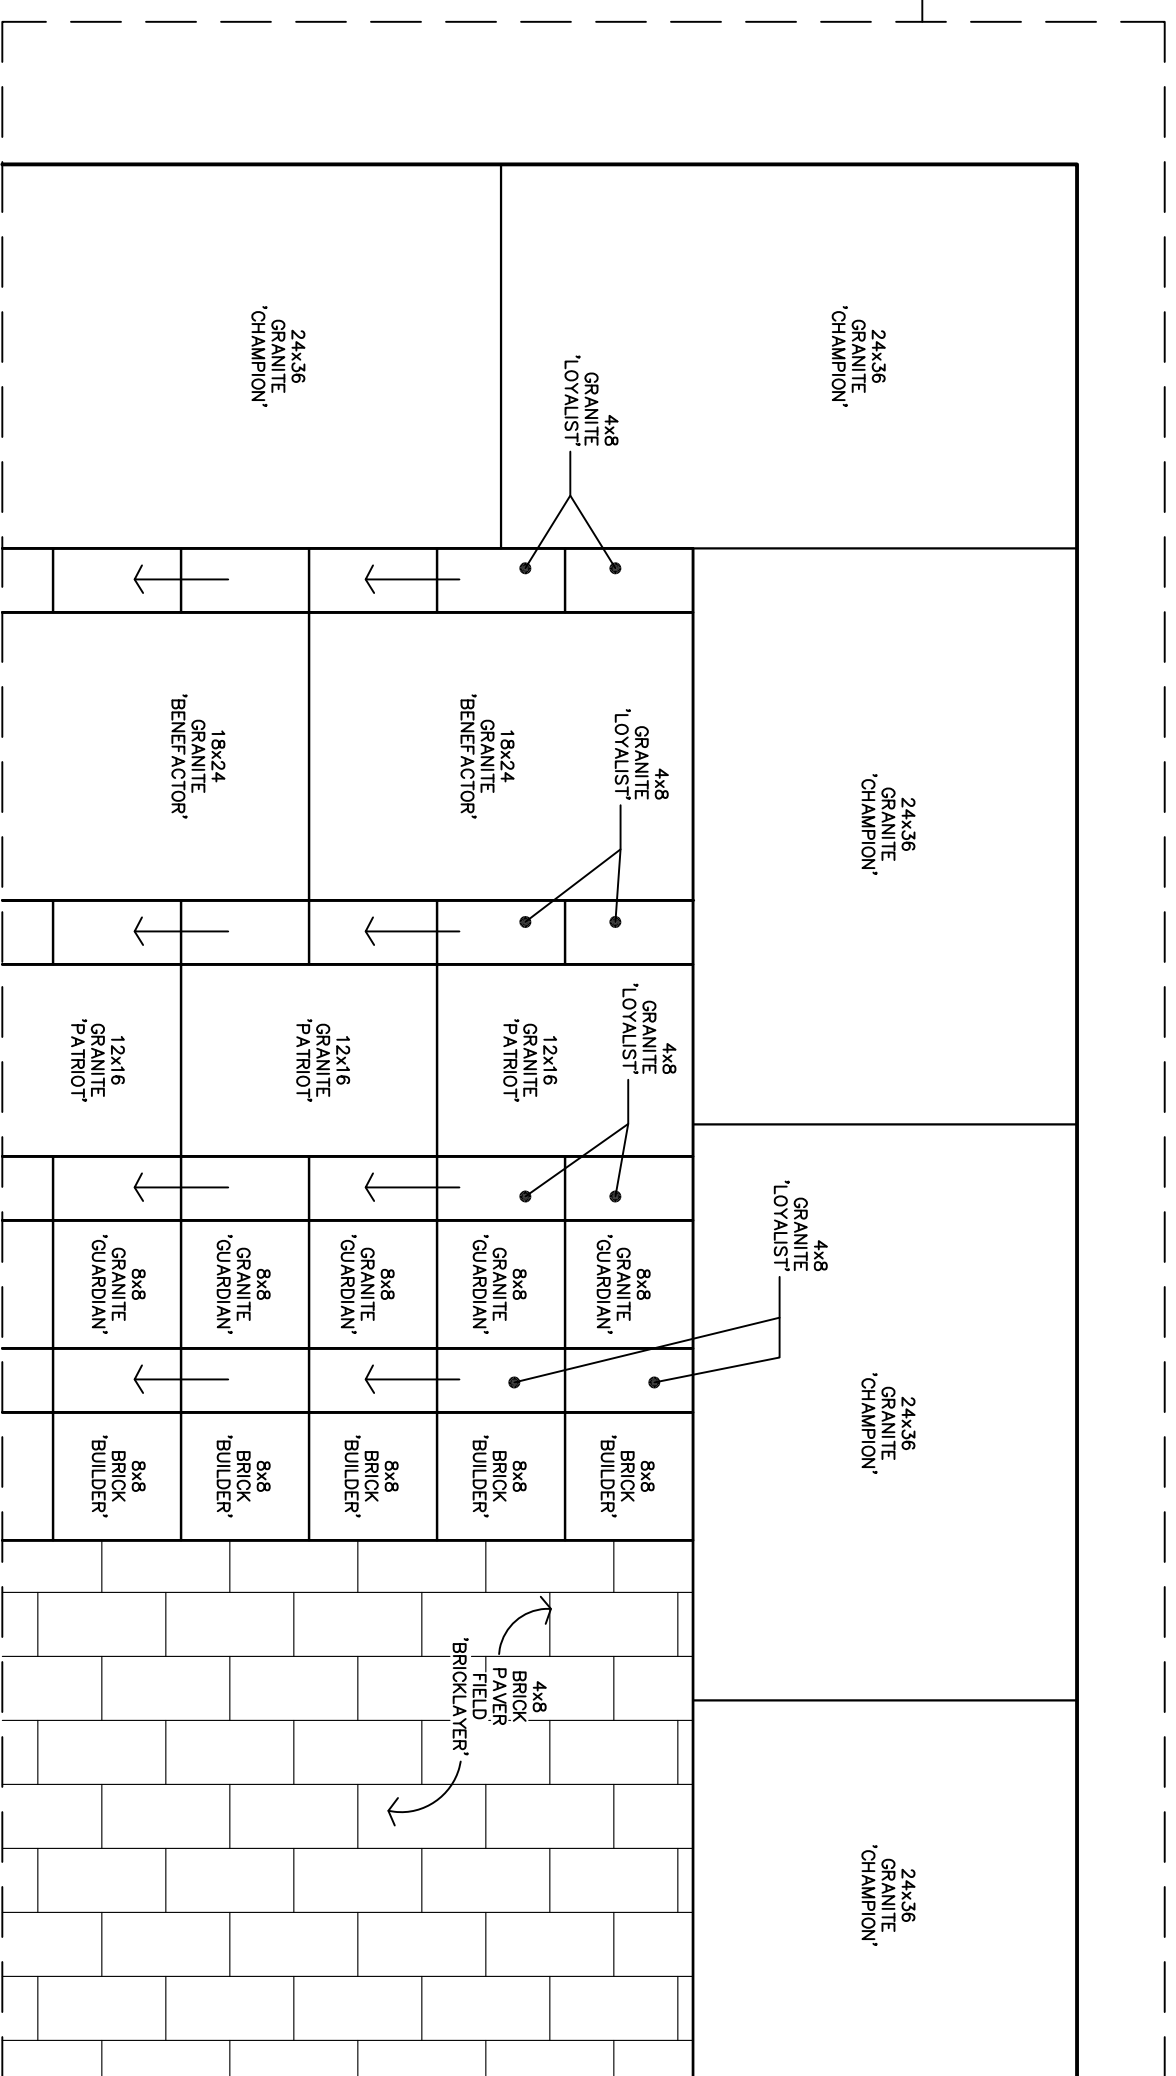

**PAVING / WALL MATERIAL LIST:**


- WALL BRICK MATERIAL:**  
 FACE BRICK – ENGINEER MODULAR SIZE  
 MANGANESE IRONSPOT COLOR  
 ENDICOTT CLAY PRODUCTS
- OUTER EDGE – CHAMPION LEVEL:**  
 GRANITE TO MATCH INTERIOR PAVERS  
 24"x36"x2" ASHFORD WHITE COLOR  
 HANOVER ARCHITECTURAL PRODUCTS
- LANDSCAPE EDGE – BENEFACTOR LEVEL:**  
 GRANITE TO MATCH INTERIOR PAVERS  
 18"x24"x2" ASHFORD WHITE COLOR  
 HANOVER ARCHITECTURAL PRODUCTS
- OUTER PAVEMENT FIELD – PATRIOT LEVEL:**  
 GRANITE TO MATCH INTERIOR PAVERS  
 12"x16"x2" ASHFORD WHITE COLOR  
 HANOVER ARCHITECTURAL PRODUCTS
- OUTER PAVEMENT FIELD – GUARDIAN LEVEL:**  
 GRANITE TO MATCH INTERIOR PAVERS  
 8"x8"x2" ASHFORD WHITE COLOR  
 HANOVER ARCHITECTURAL PRODUCTS
- OUTER PAVEMENT FIELD – LOYALIST LEVEL:**  
 GRANITE TO MATCH INTERIOR PAVERS  
 4"x8"x2 ASHFORD WHITE COLOR  
 HANOVER ARCHITECTURAL PRODUCTS
- OUTER PAVEMENT FIELD – BUILDER LEVEL:**  
 WHITACRE-GREER CLAY PAVERS  
 8"x8"x2 1/4" – CLEAR RED #30
- PAVER FIELD – BRICKLAYER LEVEL and REMAINING FIELD:**  
 BRICKLAYER LEVEL – GREER CLAY PAVERS  
 4"x8"x2 1/4" – CLEAR RED #30

**FLAG POLE SPECS:**  
<http://www.eoglemountainflag.com>

- EAGLE MOUNTAIN FLAG and FLAGPOLE**  
 INDEPENDENCE MODEL FLAG POLE  
 30FT TALL / 6" BASE DIA / .188" WALL THICKNESS  
 ANODIZED COLOR – NATURAL  
 CABLE BASED INTERNAL HALYARD SYSTEM  
 120 MAX WIND (FLAGGED)  
 178 MAX WIND (UNFLAGGED)
- FLAGPOLE LIGHT: 1 (ONE) REQUIRED**  
 IN-GROUND LIGHT SERIES:  
 MODEL NUMBER: ICCOMLG101-HD  
 WALK OVER LENS  
 CONCRETE POUR KIT


DRAWING DATE  
 7/25/12  
 REVISION DATES

The Lower Makefield Veteran's Monument  
**LMT Veterans Committee, 1100 Edgewood Rd**  
 Corner of Heacock and Edgewood Rd, Yardley PA

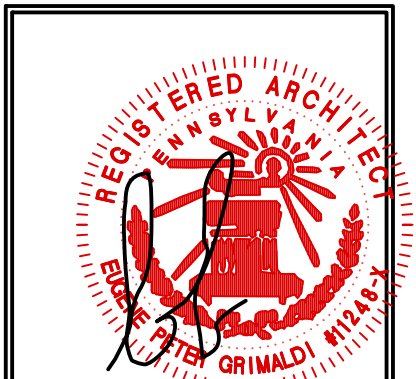


**THE OMNIA GROUP ARCHITECTS**  
 323 SOUTH YORK ROAD  
 HATBORO, PA 19040  
 TEL 215.442.1780  
 FAX 215.442.1781  
 THEOMNIAGROUP.COM

**A-1**

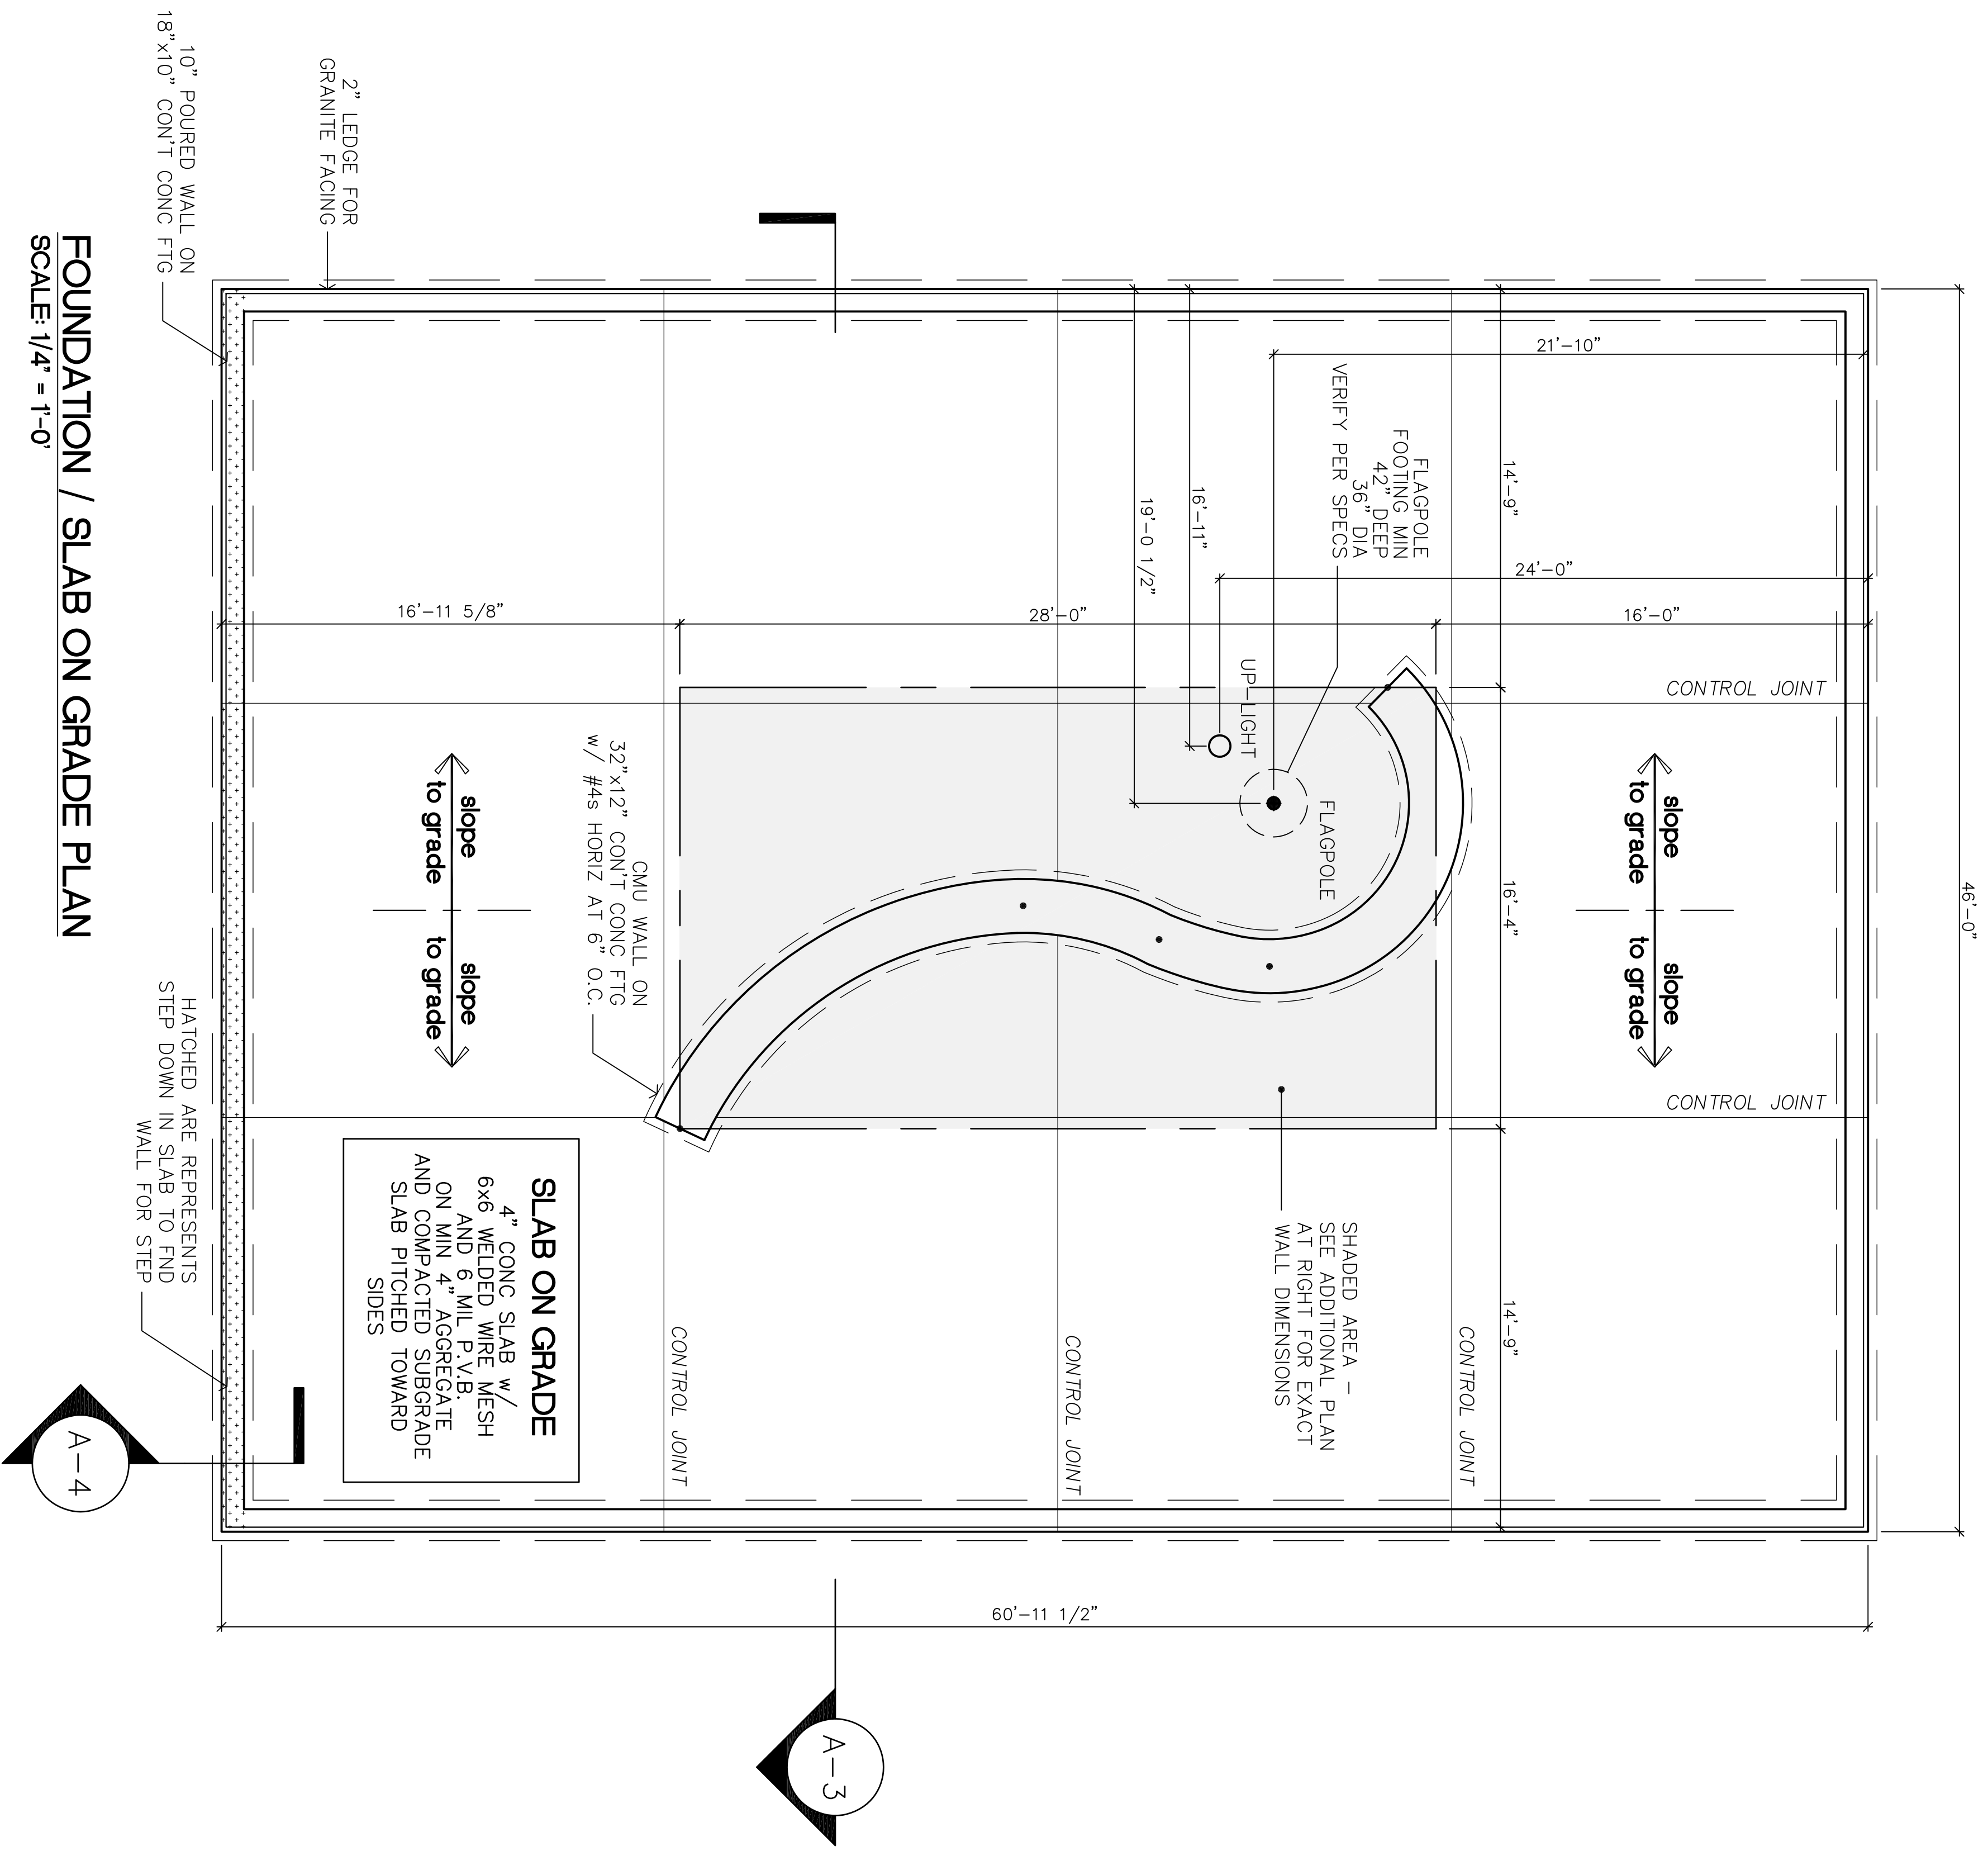

**FOUNDATION / SLAB ON GRADE PLAN**  
SCALE: 1/4" = 1'-0"

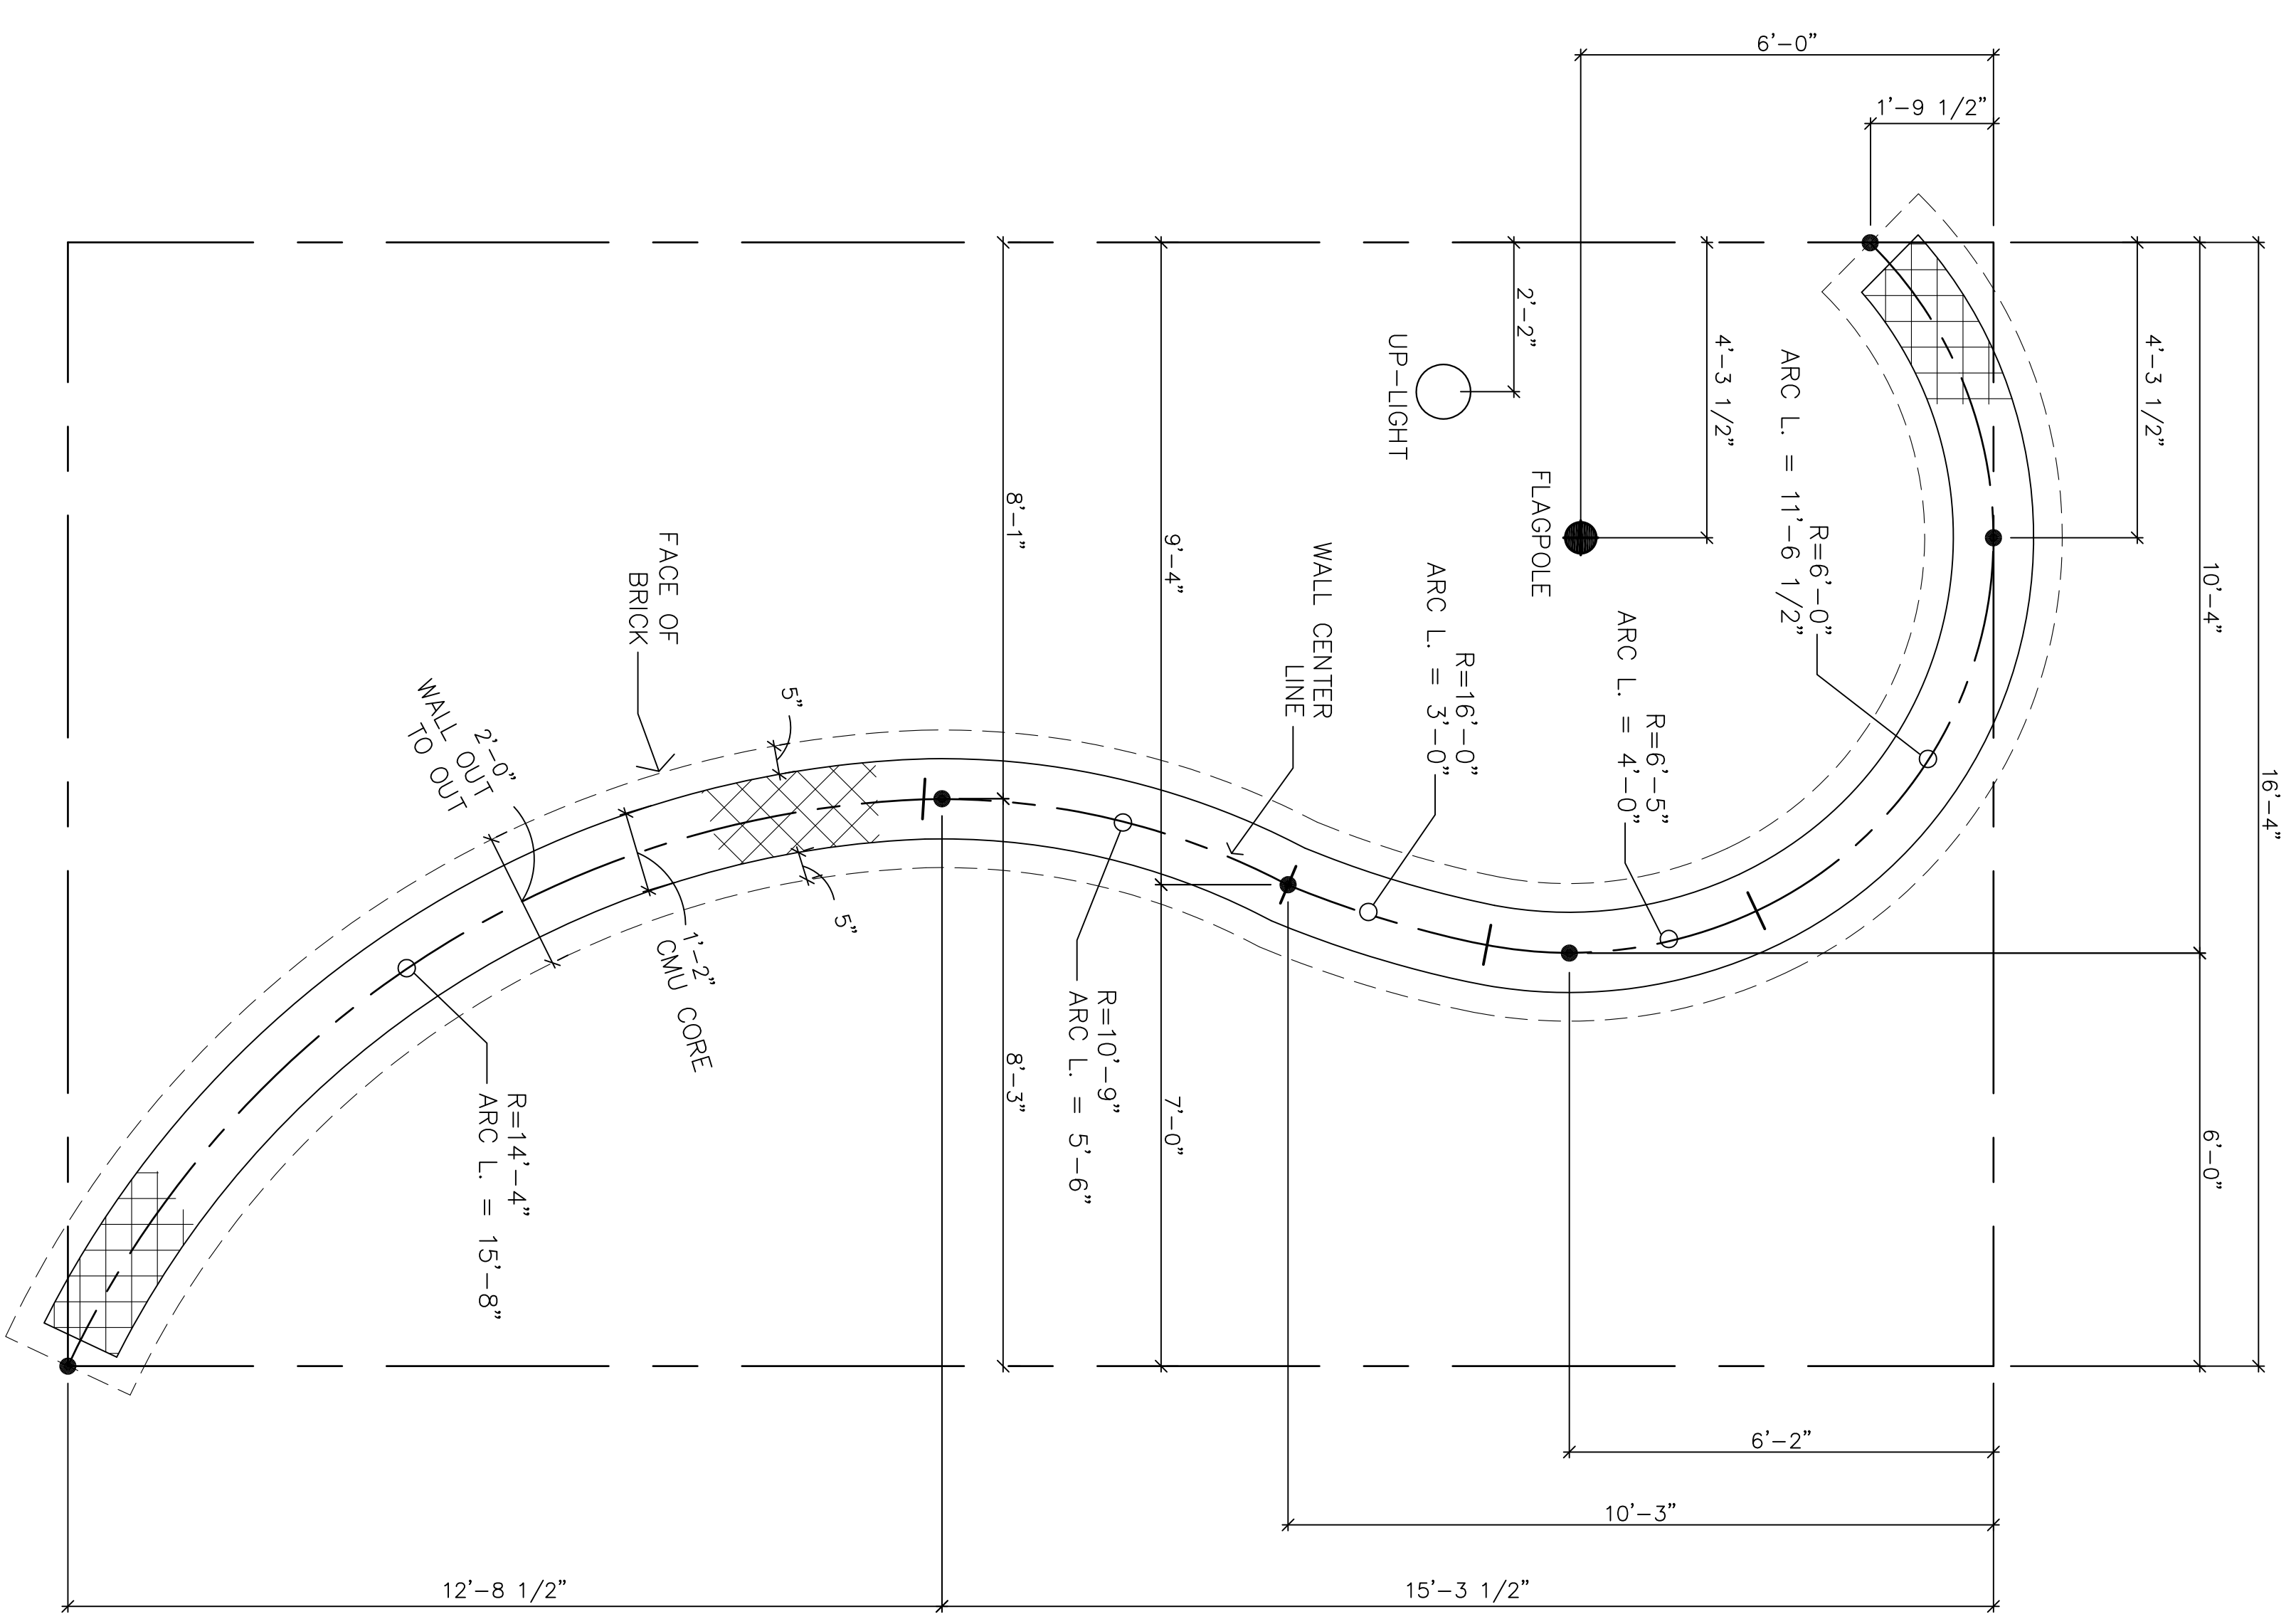

**WALL DIMENSIONS**  
SCALE: 1/2" = 1'-0"


A-2

DRAWING DATE	7/25/12
REVISION DATES	

The Lower Makefield Veteran's Monument  
**LMT Veterans Committee, 1100 Edgewood Rd**  
Corner of Heacock and Edgewood Rd, Yardley PA



**THE OMNI GROUP ARCHITECTS**  
323 SOUTH YORK ROAD  
HATBORO, PA 19040  
TEL 215.442.1780  
FAX 215.442.1781  
THEOMNIAGROUP.COM

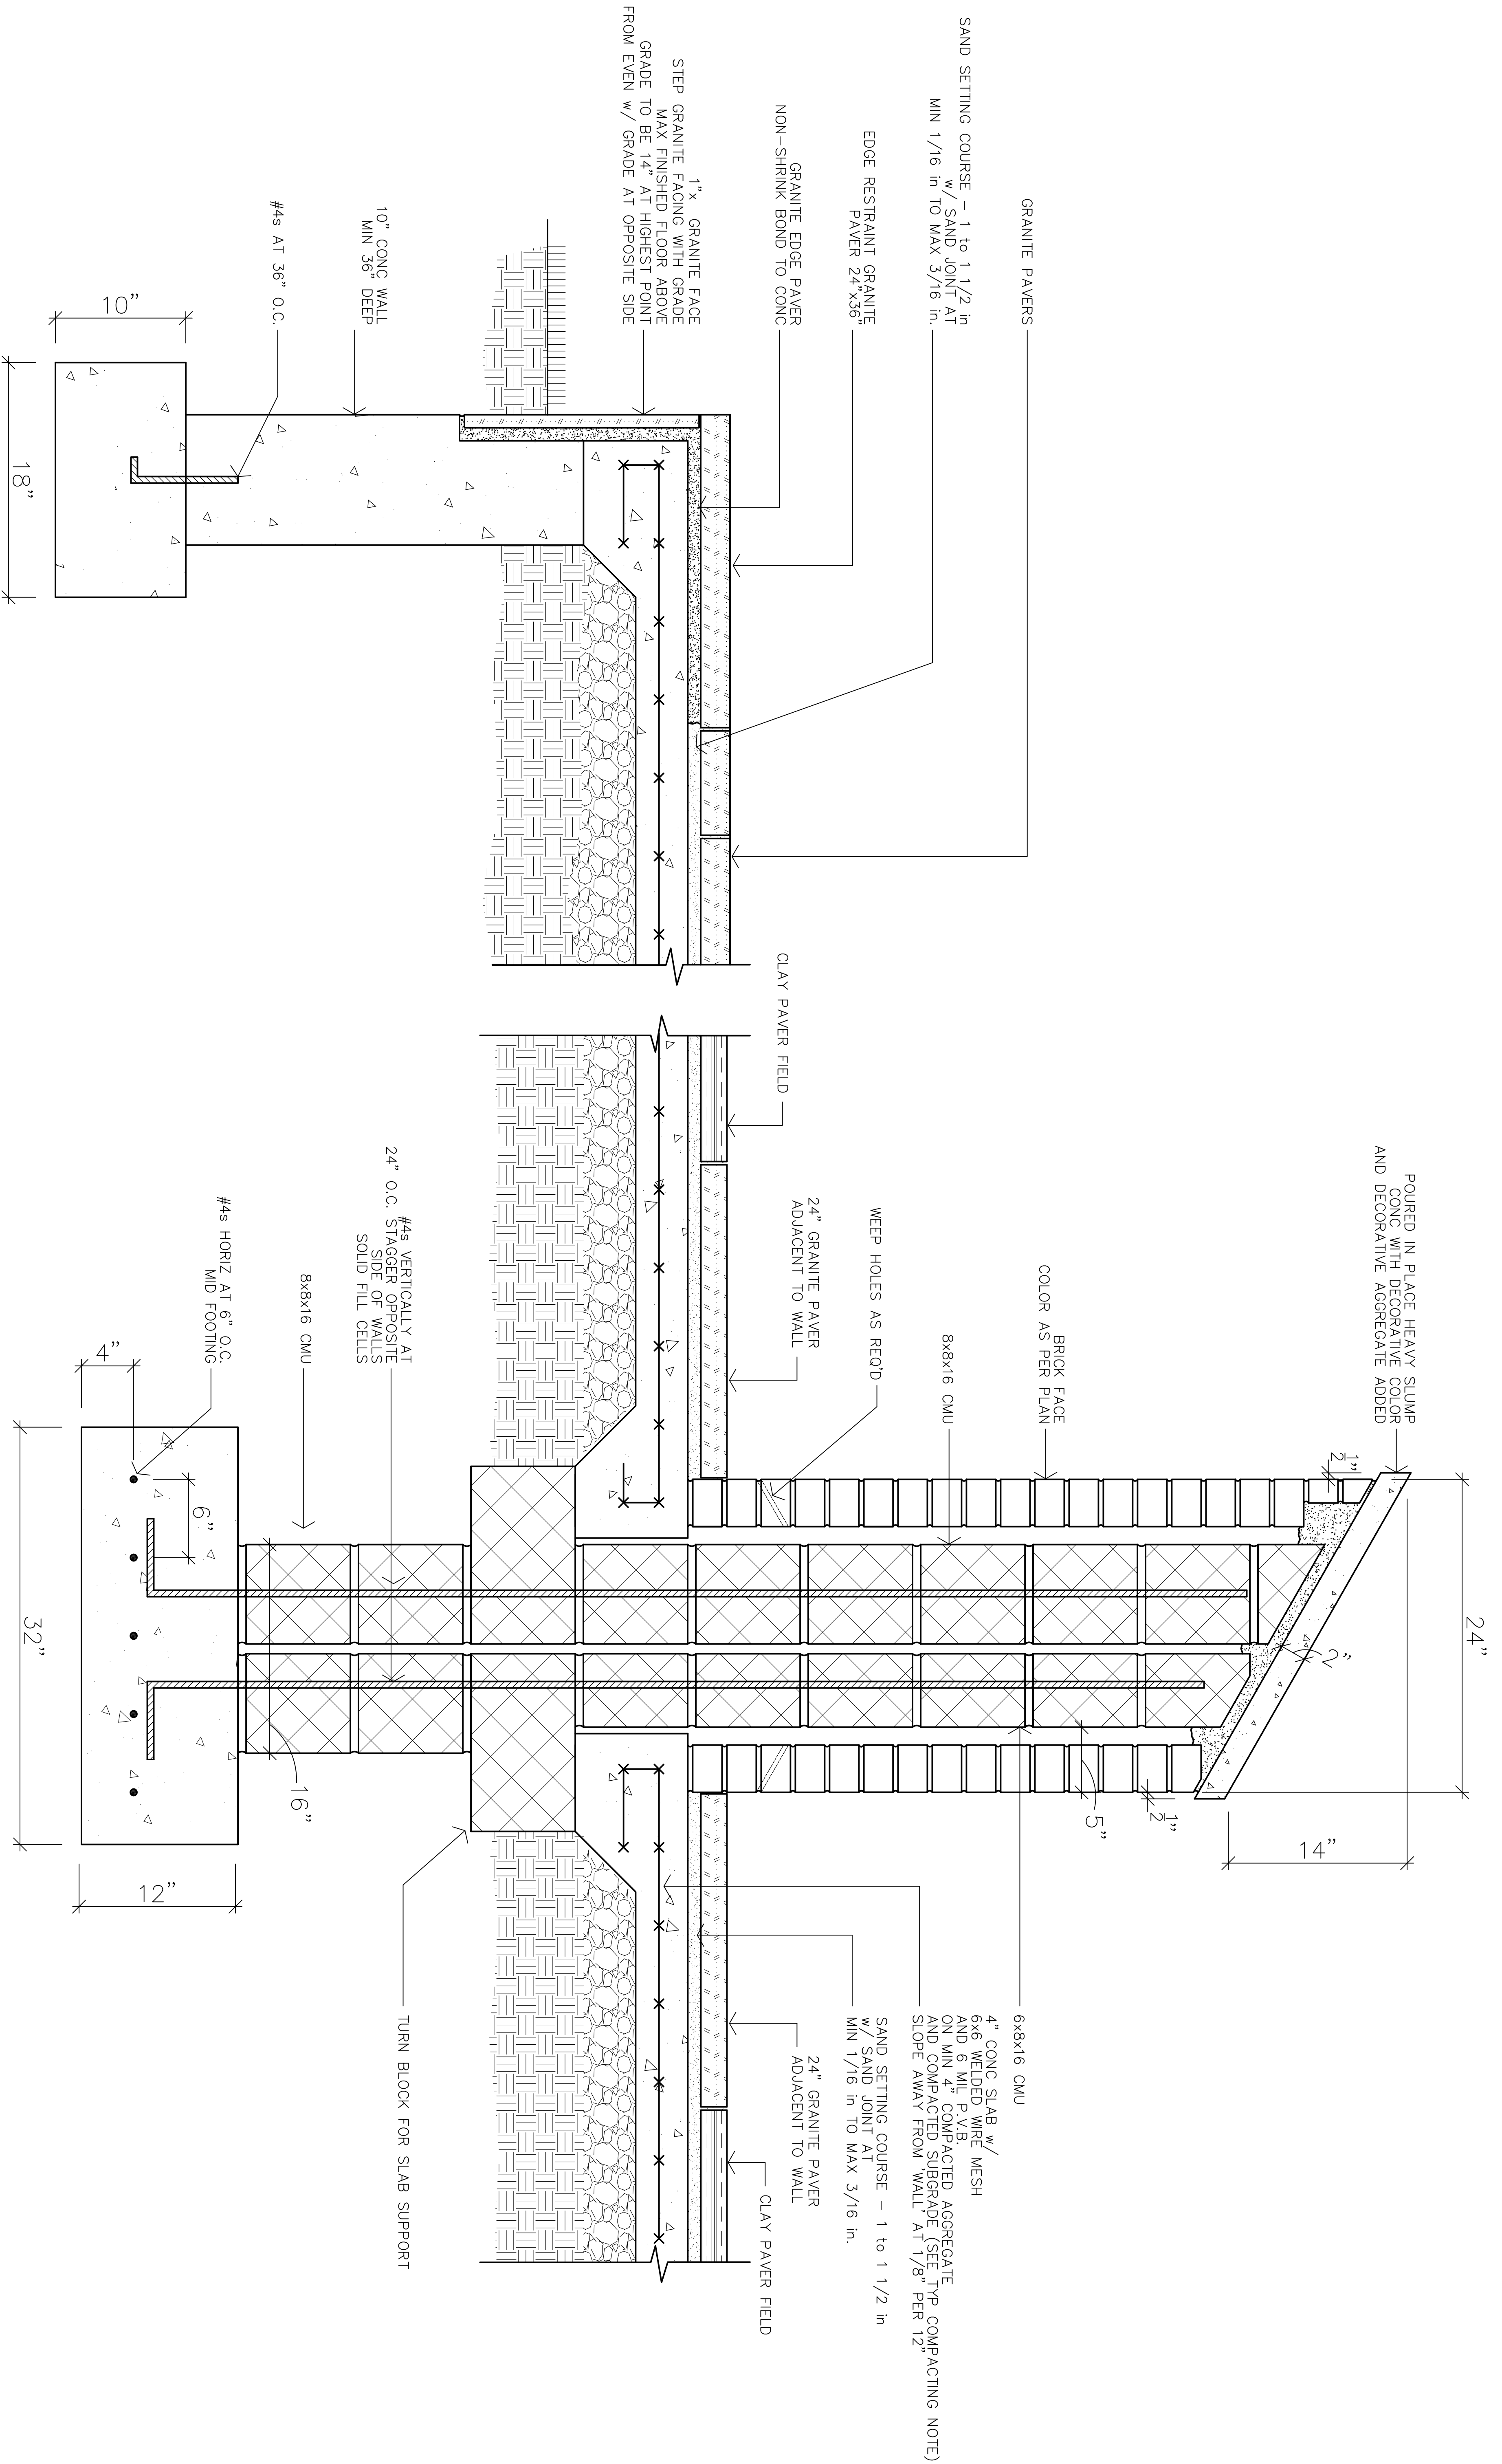


**SECTION**  
SCALE: 2" = 1'-0"

**A-3**

REVISION DATES

The Lower Makefield Veteran's Monument  
**LMT Veterans Committee, 1100 Edgewood Rd**  
 Corner of Heacock and Edgewood Rd, Yardley PA

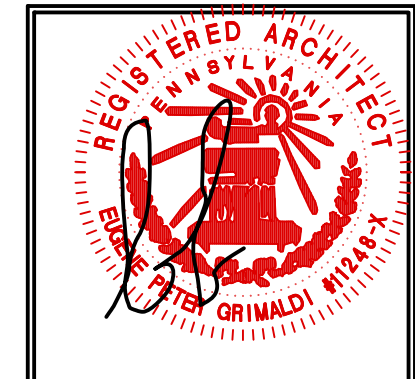


**THE OMNIA GROUP ARCHITECTS**  
 323 SOUTH YORK ROAD  
 HATBORO, PA 19040  
 TEL 215.442.1780  
 FAX 215.442.1781  
 THEOMNIAGROUP.COM




VIEW FROM FRONT / LEFT CORNER



VIEW FROM FRONT / RIGHT SIDE

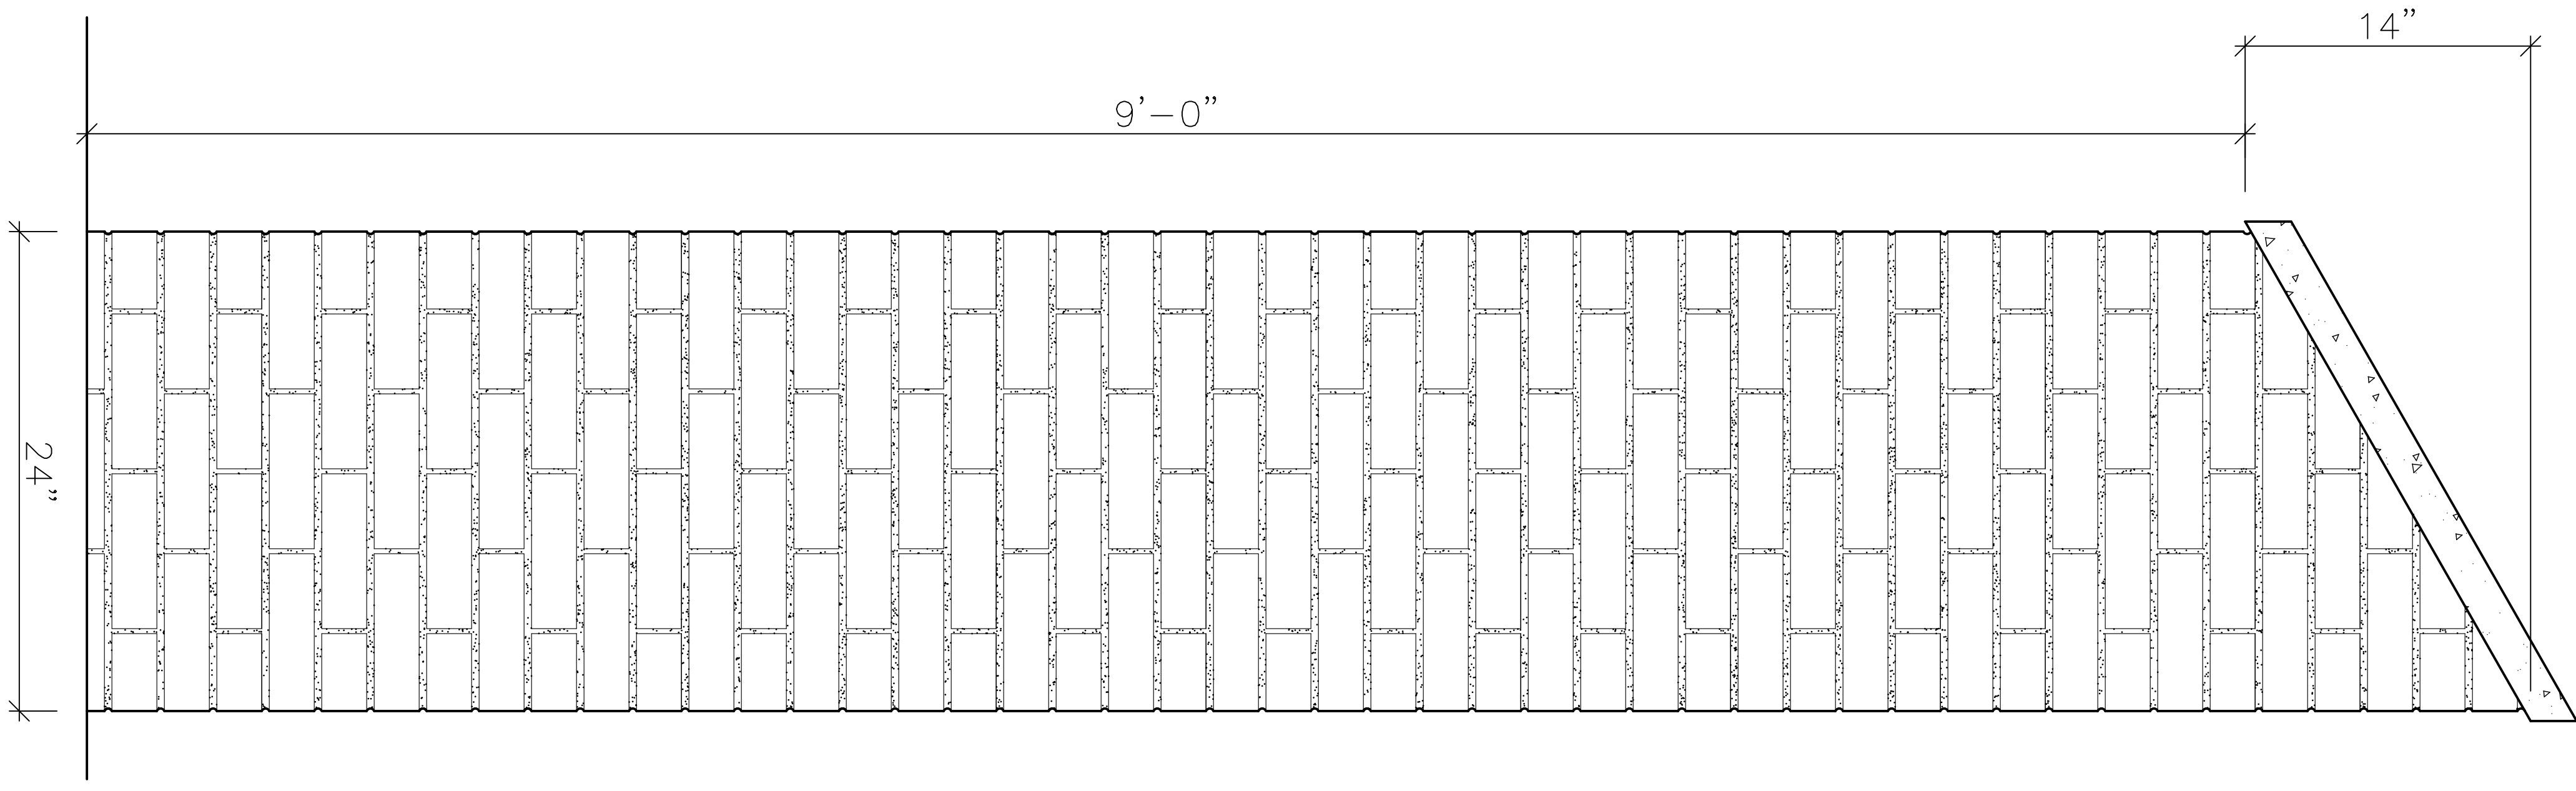


WALL END ELEVATION - HIGH END  
SCALE: 2" = 1'-0"

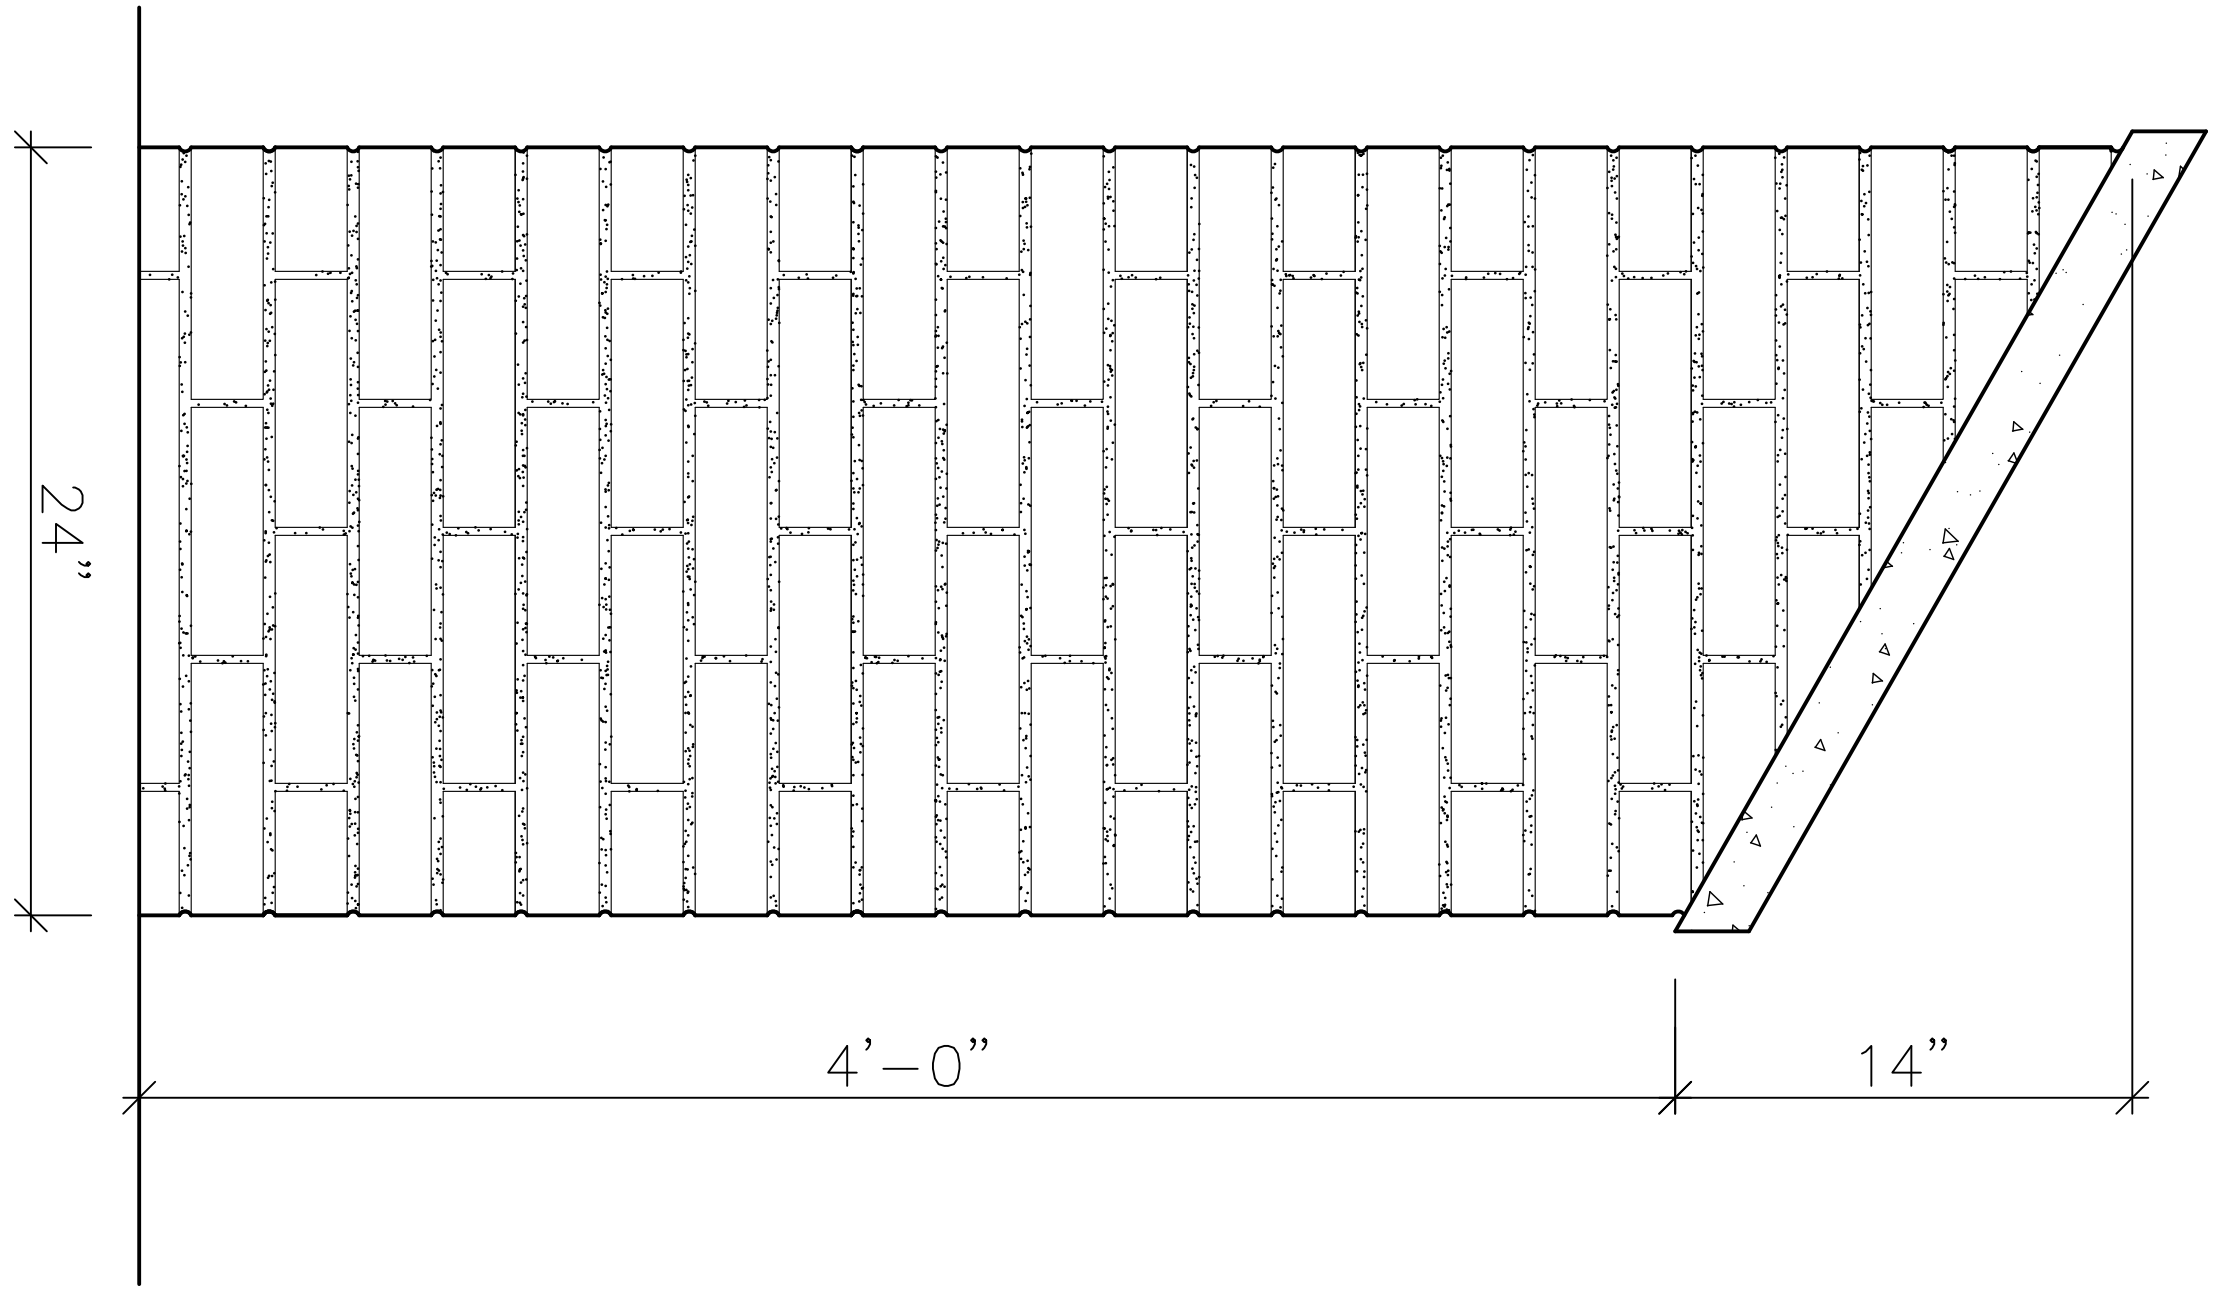

WALL END ELEVATION - LOW START  
SCALE: 2" = 1'-0"

SECTION - AT STEP  
SCALE: 2" = 1'-0"

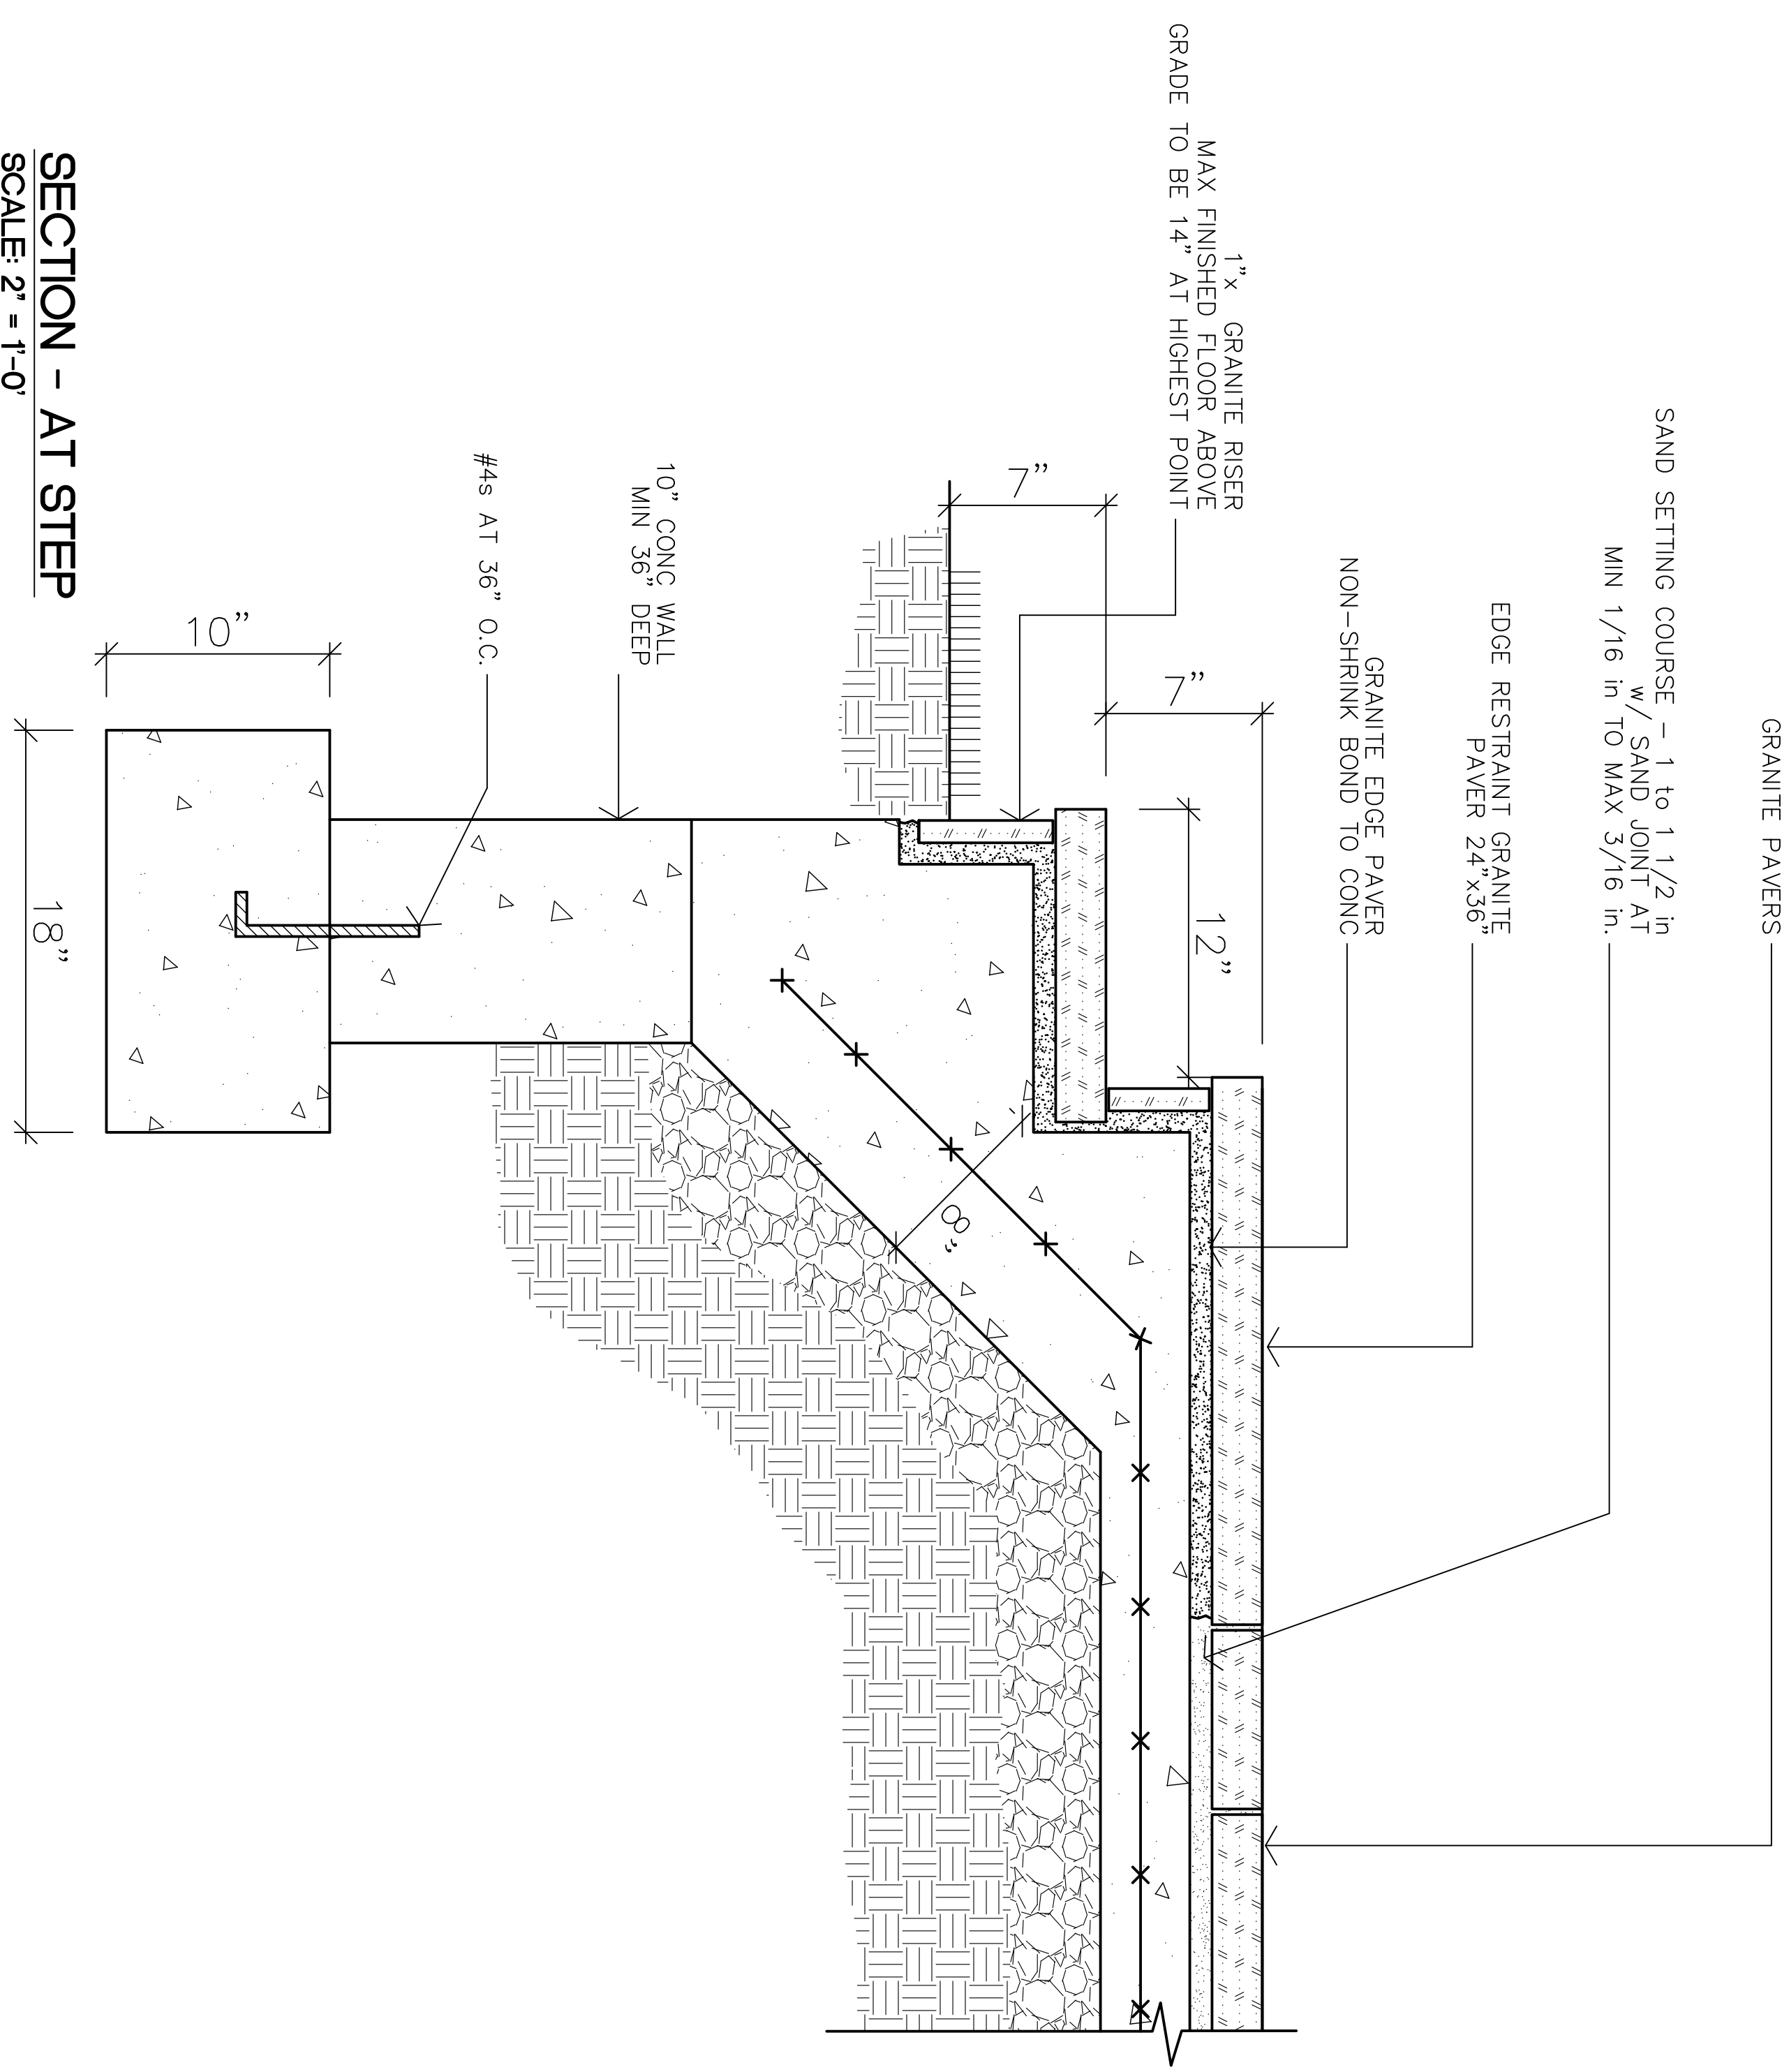

**THE OMNI GROUP ARCHITECTS**

323 SOUTH YORK ROAD  
HATBORO, PA 19040  
TEL 215.442.1780  
FAX 215.442.1781  
THEOMNIAGROUP.COM



The Lower Makefield Veteran's Monument  
**LMT Veterans Committee, 1100 Edgewood Rd**  
Corner of Heacock and Edgewood Rd, Yardley PA

DRAWING DATE	7/25/12
REVISION DATES	

**A-4**